


Wacker location map

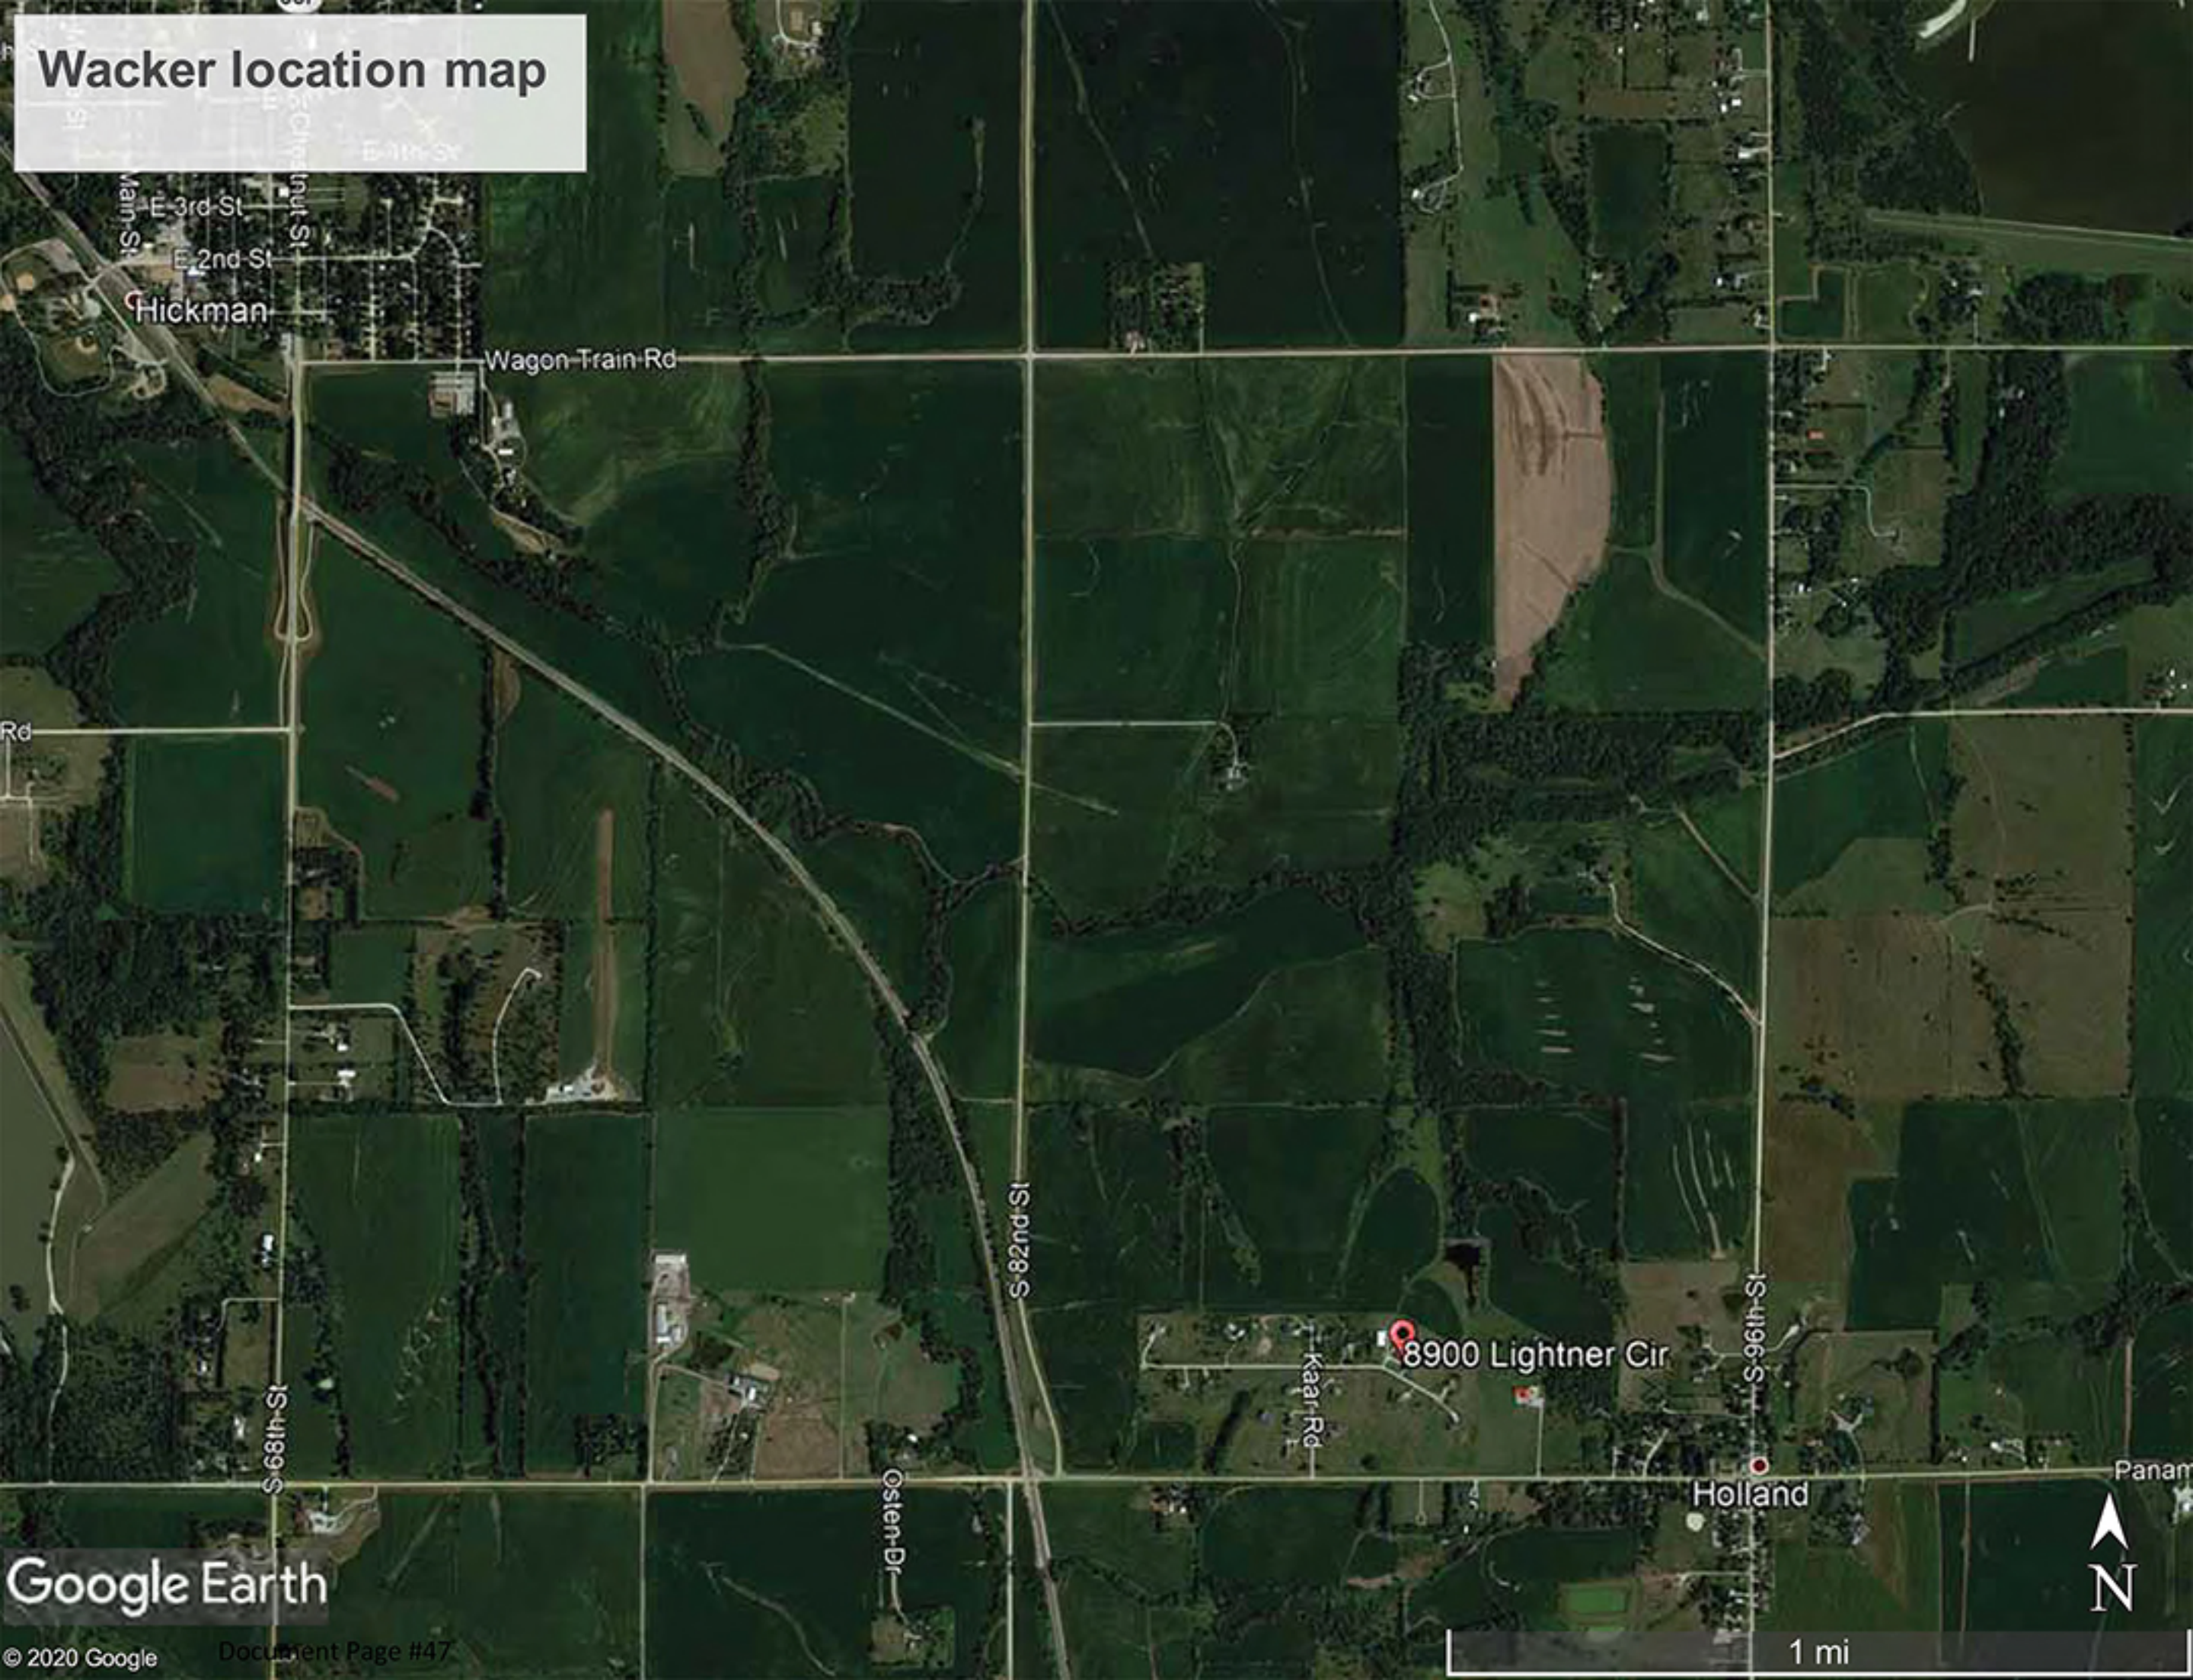

Hickman

Wagon Train Rd

S-82nd St

Kaar Rd

8900 Lightner Cir

S-96th St

Holland

Panamour

Google Earth






Wacker property

drainage direction

T07N-R07E
Sec 02



rain garden
location

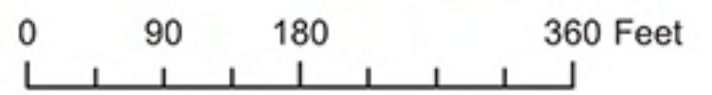








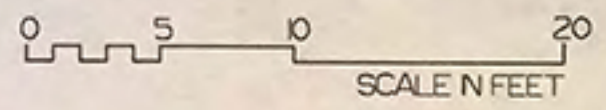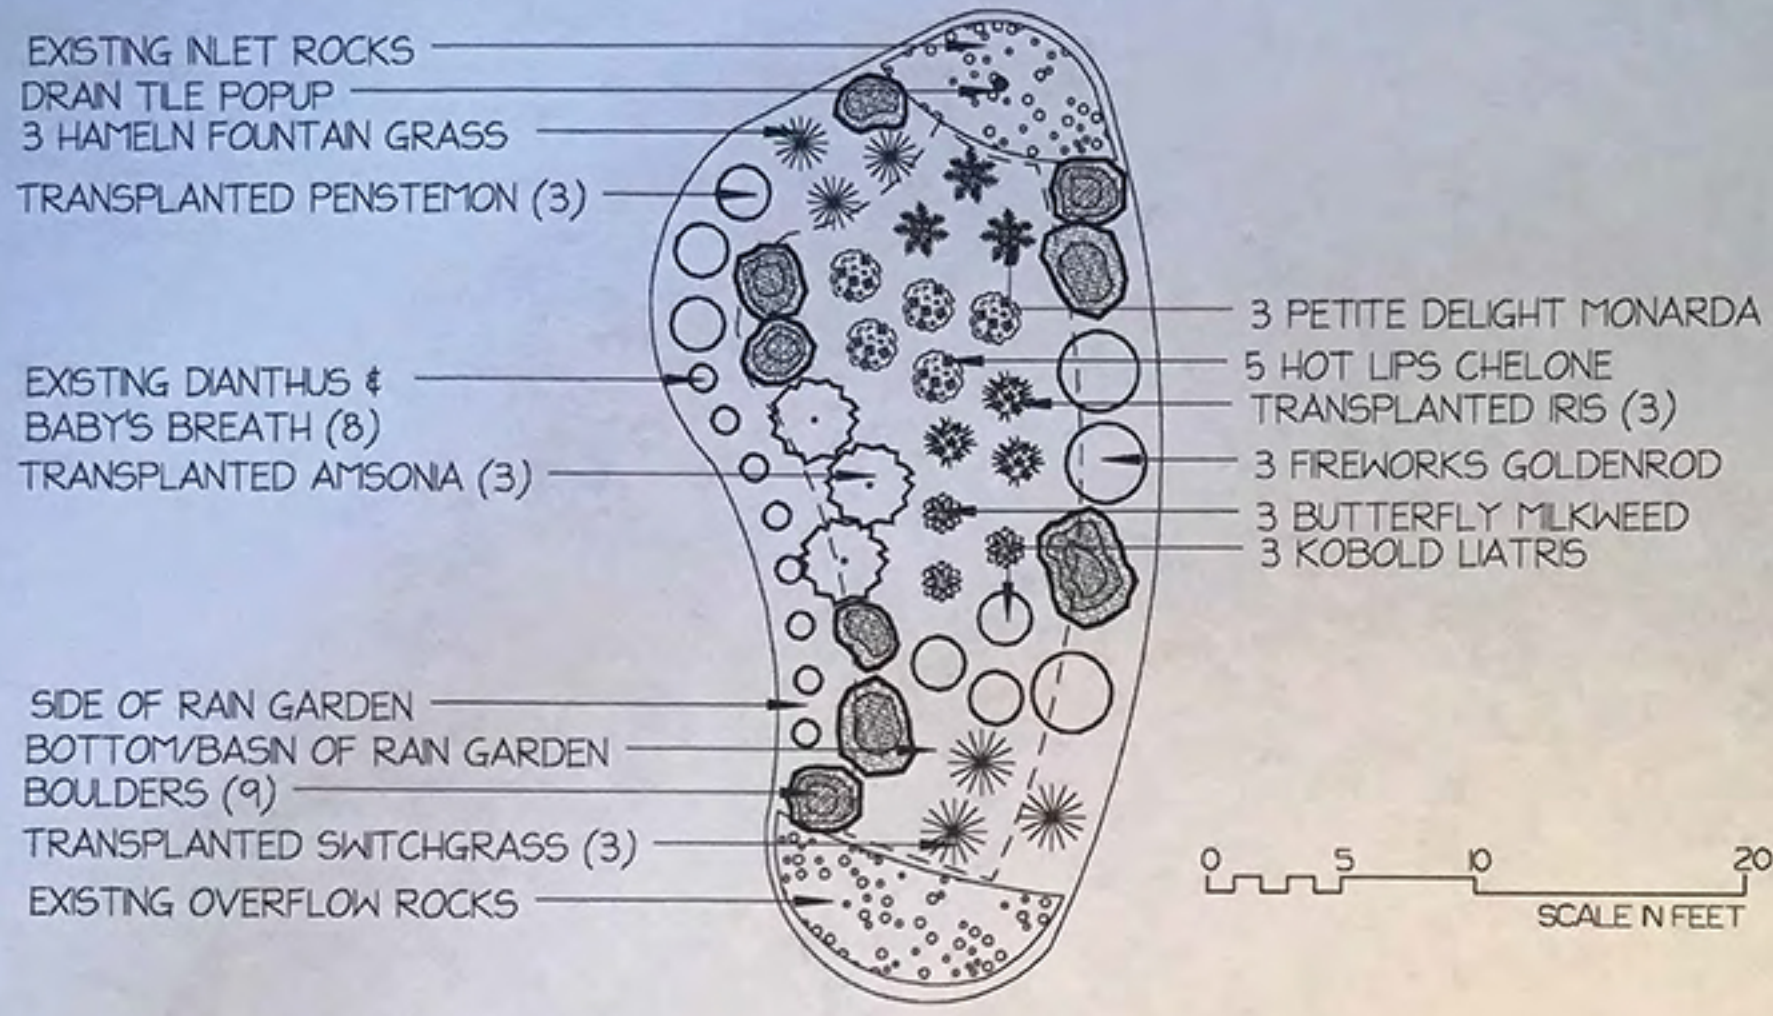


PLANT SCHEDULE:

Qty	Common Name
Ornamental Grasses	
3	HAMELN FOUNTAIN GRASS
Perennials and Annuals	
3	BUTTERFLY MILKWEED
3	FIREWORKS GOLDENROD
5	HOT LIPS CHELONE
3	KOBOLD LIATRIS
3	PETITE DELIGHT MONARDA

NOTES:
 RAIN GARDEN TO RECEIVE NATURAL TRENCHED EDGE
 & HARDWOOD MULCH

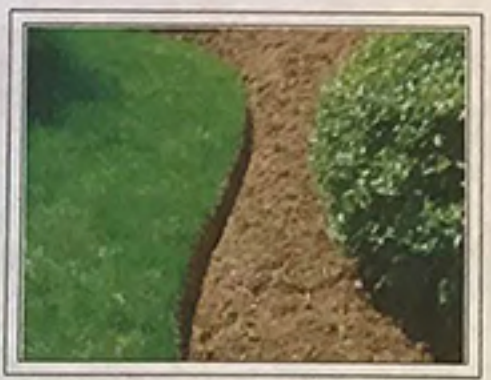

NATURAL TRENCHED EDGE

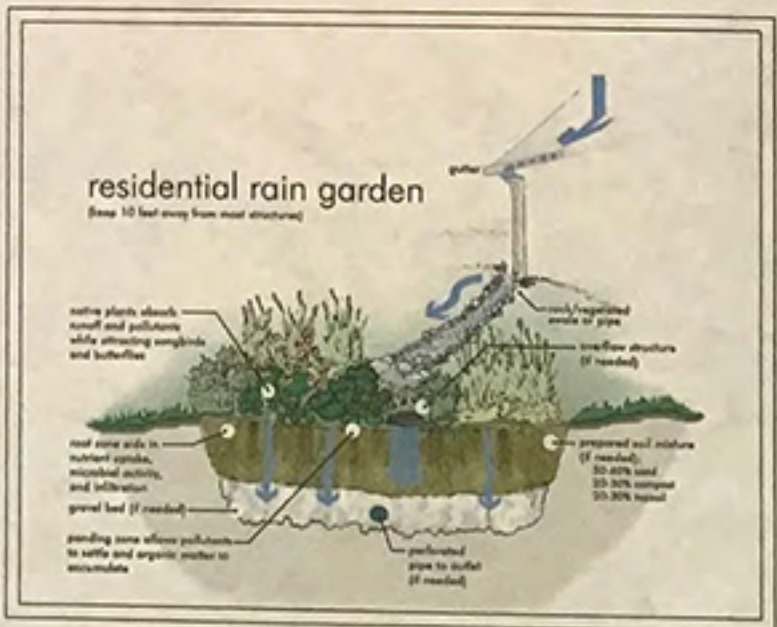

RAN GARDEN DETAIL

LANDSCAPE PLAN
 CLIENT:
 WACKER RESIDENCE
 ADDRESS:
 8900 LIGHTNER CIRC

DESIGNER: S. SCHRADER
 DATE: MAY 2020
 SCALE: 1" = 10' - 0"
 SHEET: RAN GARDEN

Lincoln Landscaping
 "We Dig Plants"
 10810 SALTILLO ROAD
 ROCA, NE 68430
 lincolnlanscapingcompany
 (402) 423-0334

WACKER RAIN GARDEN



©2016 Horticoxia, Inc.

BUTTERFLY MILKWEED



HOT LIPS CHELONE



©2016 Horticoxia, Inc.

KOBOLD LIATRIS



©2016 Horticoxia, Inc.

PETITE DELIGHT MONARDA



©2016 Horticoxia, Inc.

HAMELN FOUNTAIN GRASS



©2016 Horticoxia, Inc.

FIREWORKS GOLDENROD