


V:\Projects\20032772-EPIC_Lands\Drawings\Wells\SPN-0001.dwg 2/10/2021 10:54:00 AM

Tom Carey

8/23/21 AM

2/10/2021

TIE-IN LOCATIONS			
TP-01	FIRE PROTECTION TIE-IN	TP-05	34.5kV FOR OC1
TP-02	NATURAL GAS TIE-IN	TP-06	FIBER FROM OC1 FOR CONTROL SYSTEM AND SECURITY
TP-03	OC-1 HYDROGEN, NITROGEN, ARGON, POTABLE WATER	TP-07	13.8kV FROM NPPD
TP-04	WASTE WATER TIE-IN	TP-08	SANITARY DRAIN

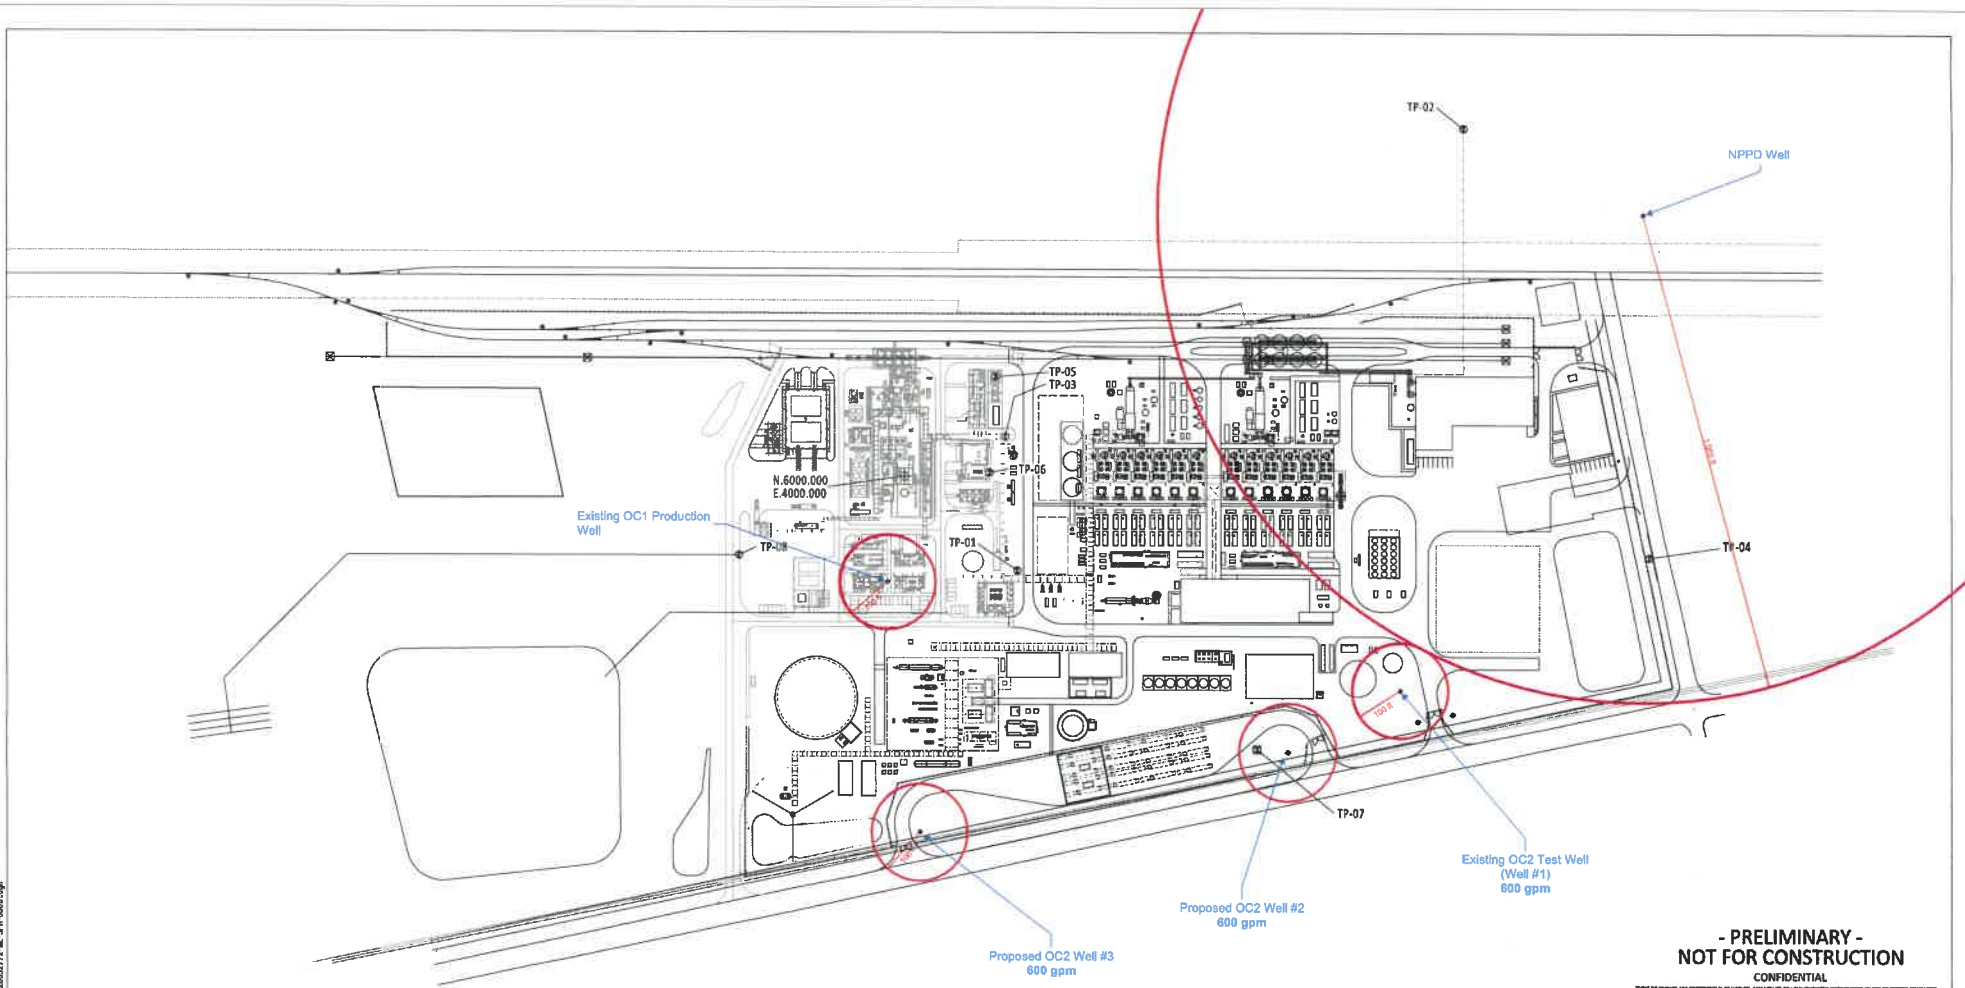

**- PRELIMINARY -
NOT FOR CONSTRUCTION**

CONFIDENTIAL




DESIGNED BY	T. CAREY	DATE	OPEN
DRAWN FOR	T. CAREY	A. COLE	12-13-20
CHECKED FOR	T. CAREY	B. WINKELAND	11-03-20
DESIGNED FOR	T. CAREY		10-05-20
DRAWN FOR	T. CAREY		09-29-20
DATE	09/29/20	DATE	

MONMOUTH NEBRASKA LLC
OLIVE CREEK 2



SITE PLAN
Site Plan with Well Field Details

ENGINEER/DESIGN	T. CAREY	PROJECT NUMBER	20032772-ME-SPN-00001
SEAL NO.	D. DIECKMANN		
SEAL NO.	A. COLE		
PROJ. NO.	H. ELEVANT		

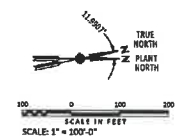



Review - Monolith (NE Sec 30, T7N-R6E, Lancaster), Adjacent Landowners



Map By: LPSNRD, sdr - April 2021

