

Proposed Undercrossing

BNSF RR

S 1st St


J St

Rosa Parks Way

Location of Existing Box Culvert

Salt Creek Levee Trails

- Existing Trails
- Proposed Trails

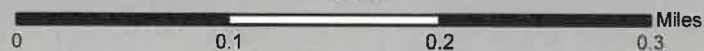

Lower Platte South NRD

Updated: September 2020
By: Shaula D. Ross




COORDINATE SYSTEM: NE

EXHIBIT "A"

SCALE: 1 IN = 75 FT

JLL T1: -
BW Proj. No.: 12196.003
MAP REFERENCE:
STA. = 670719
R/W = -

This map used by BNSF RAILWAY COMPANY in the ordinary course of business, but it is subject to audit and should be used only with the expressed understanding the BNSF make no representations whatsoever about the quality, accuracy, errors or omissions relating to this map.

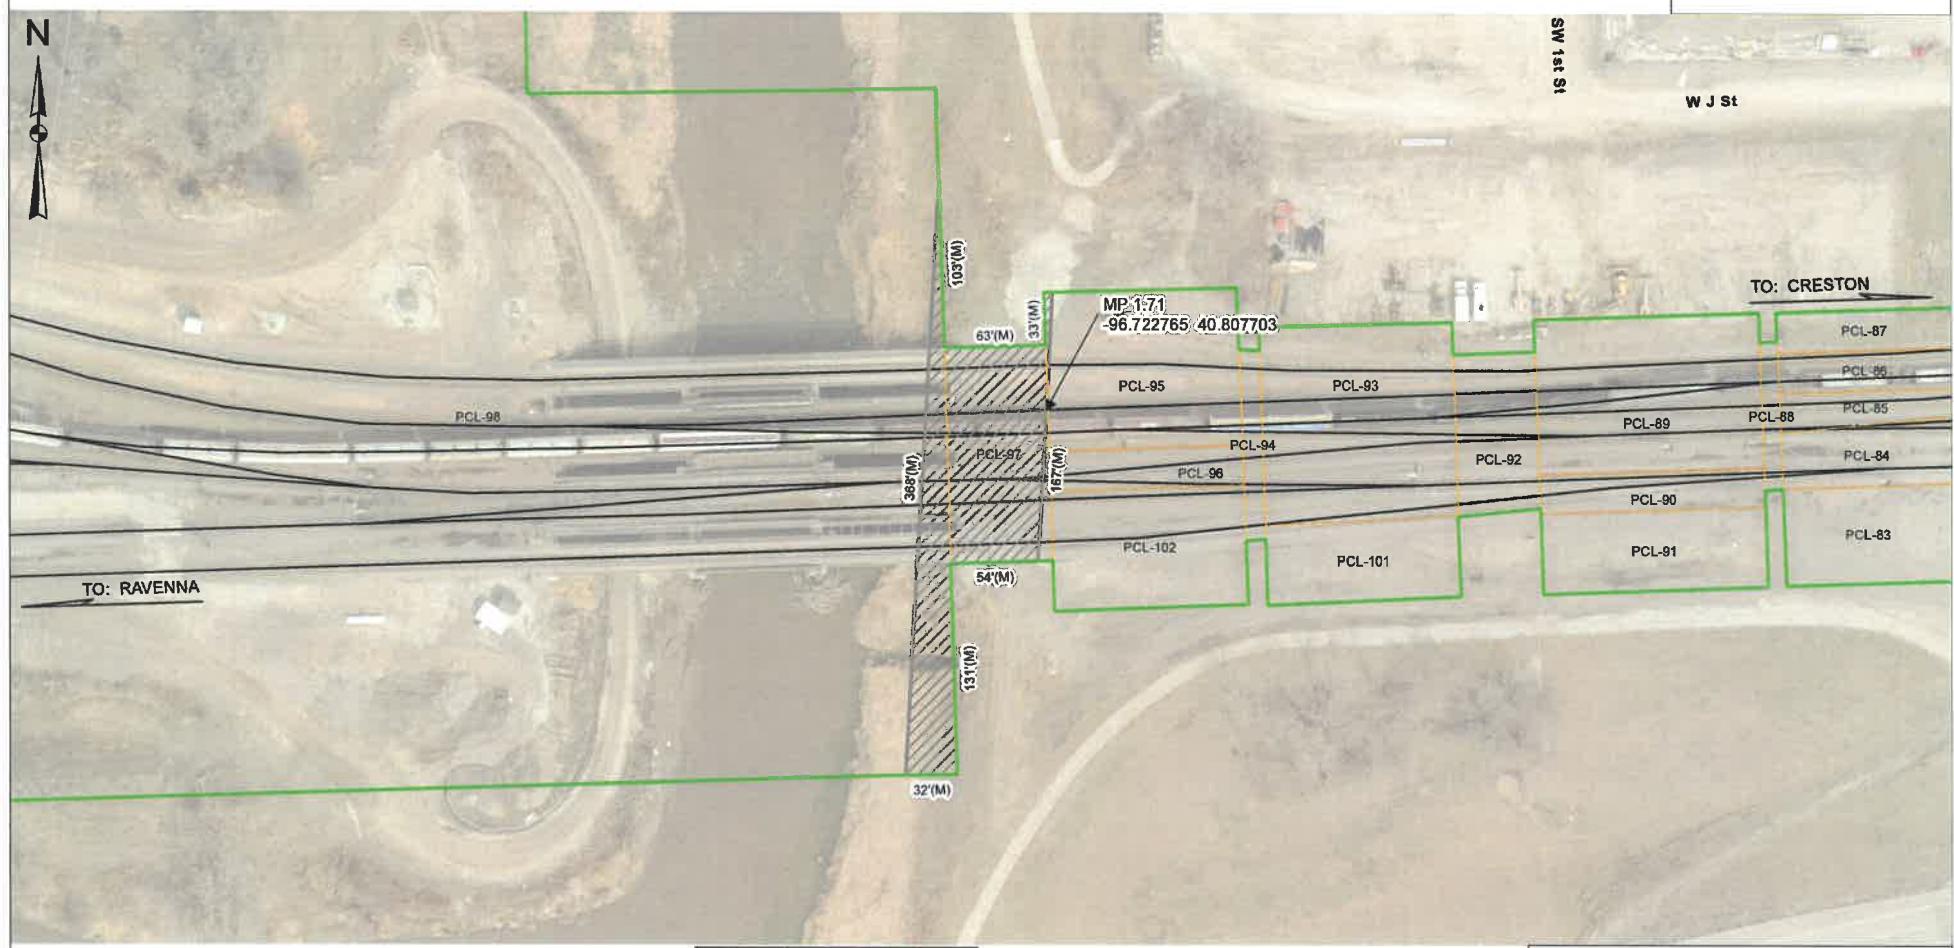

TO: NEBRASKA DEPARTMENT OF ROADS
AT: LINCOLN
LANCASTER COUNTY,
NE

LEGEND:

- EASEMENT AREA
- RIGHT OF WAY LINE
- PARCEL LINES
- TRACK



MEASUREMENTS BASED ON PROVIDED SURVEYS
(S) MEASUREMENTS TAKEN OFF SURVEY
(M) MEASUREMENT

POWDER RIVER DIVISION
CRESTON SUBDIVISION - L.S. 0004-1
VAL. SEC. 70015
CB&Q RR NE-08, MAP 06
SEC. 27, T10N, R6E 6PM
DATE: 3/18/2019
MP 1.71

DRAWN BY: JNC DRAWING NO. 75032